

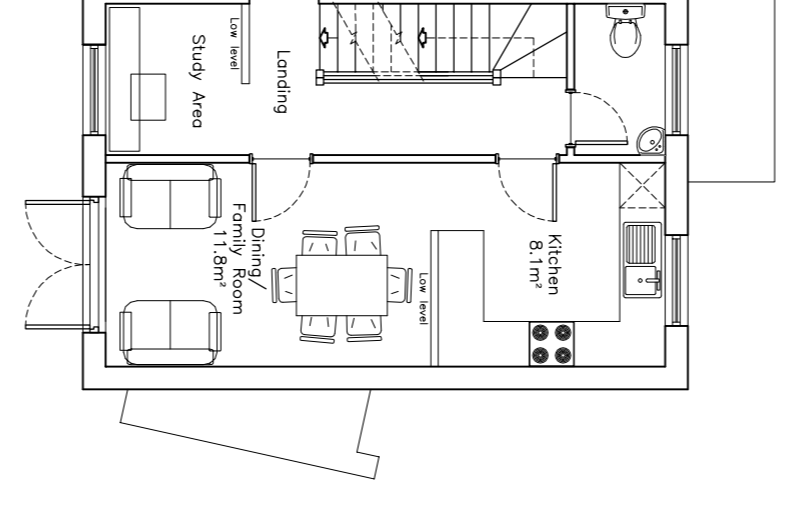
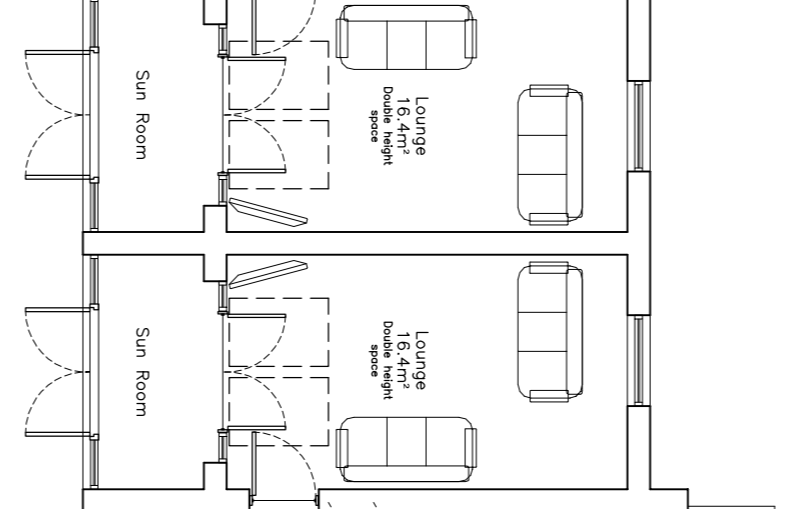
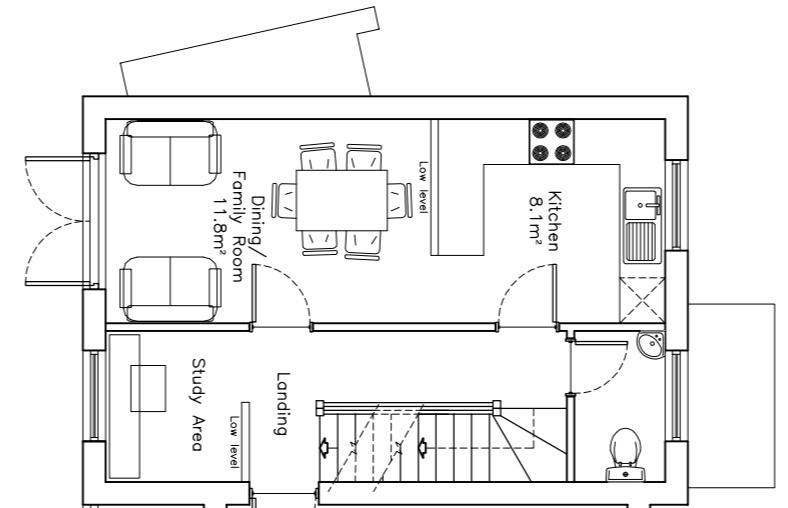
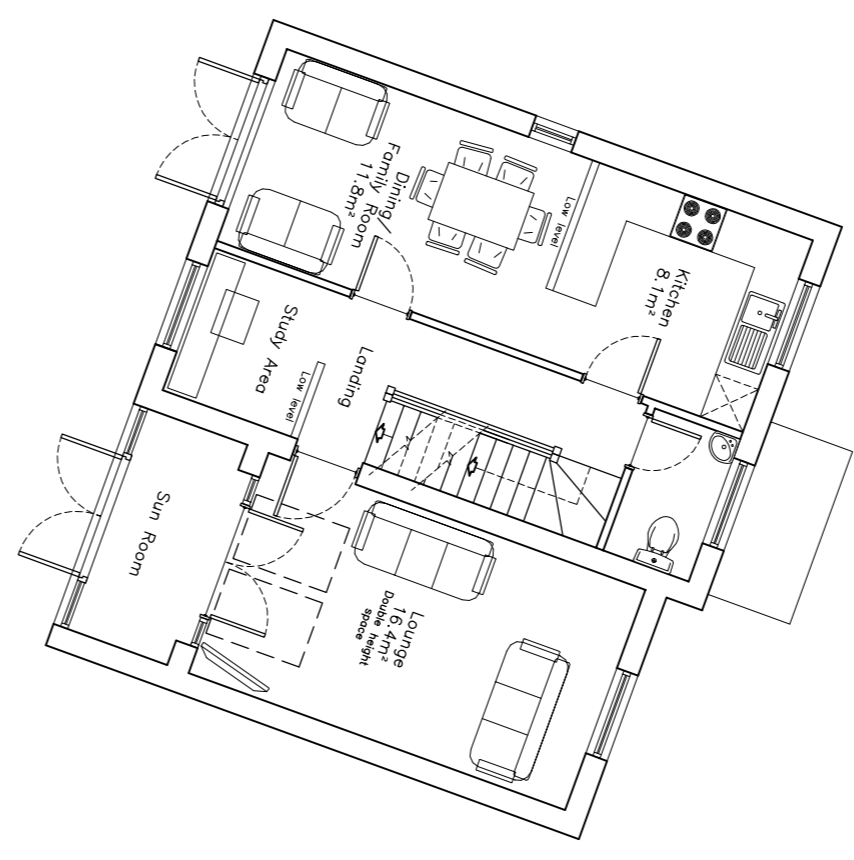
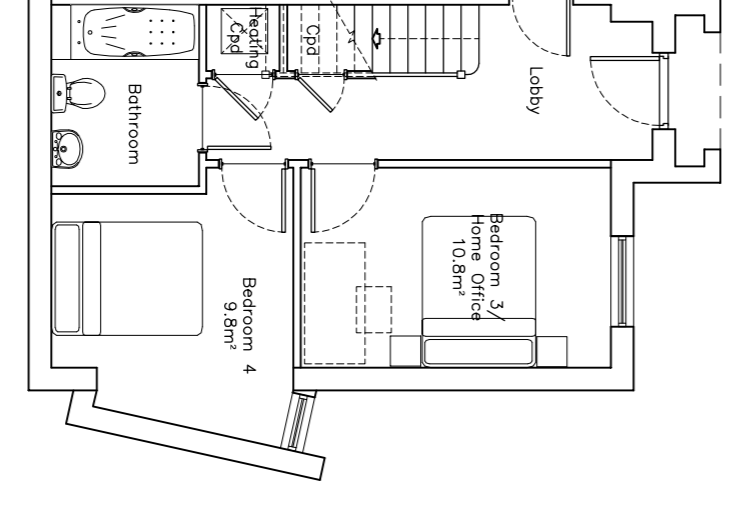
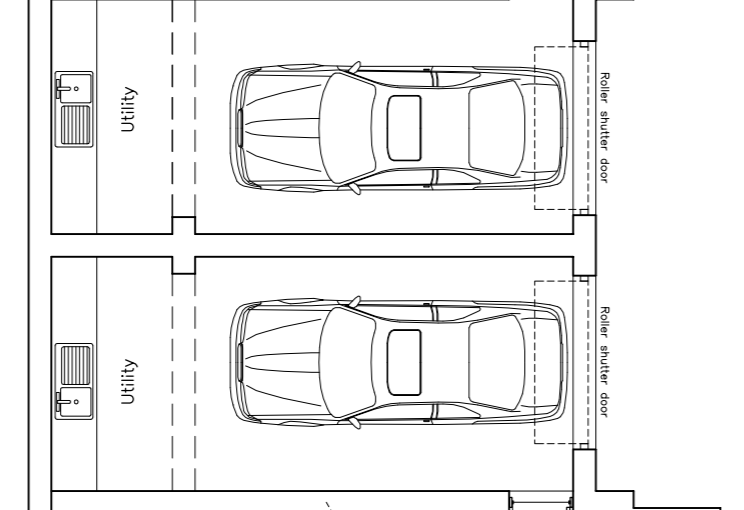
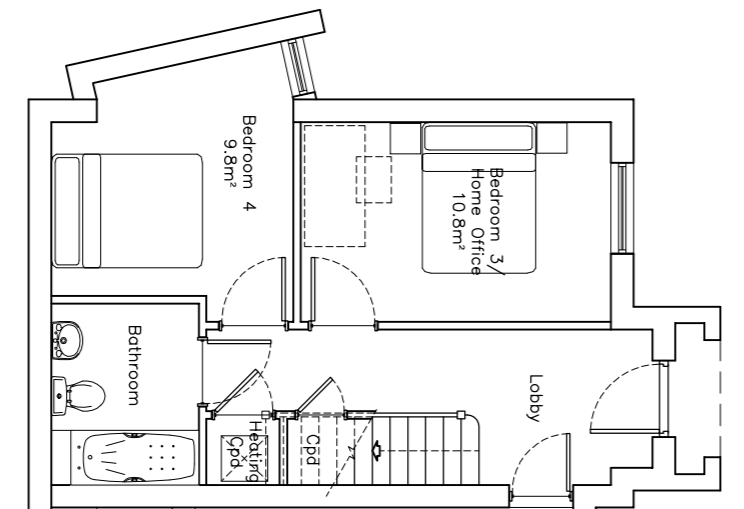




PROPOSED FIRST FLOOR - PLOTS 28 - 32

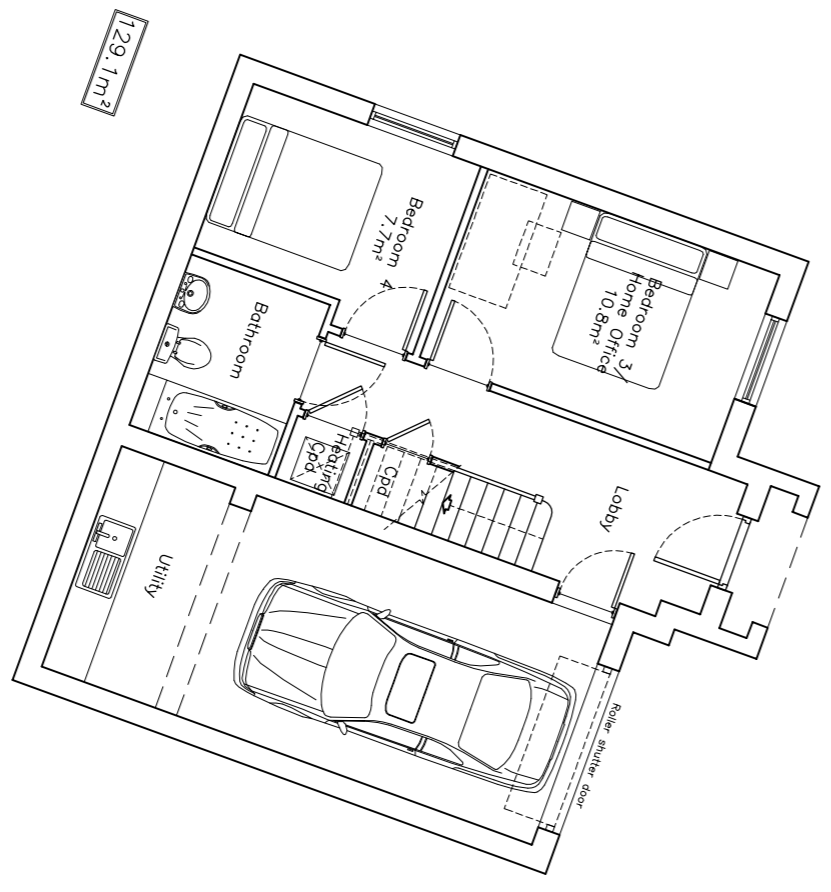

PROPOSED UPPER GROUND FLOOR - PLOTS 28 - 32

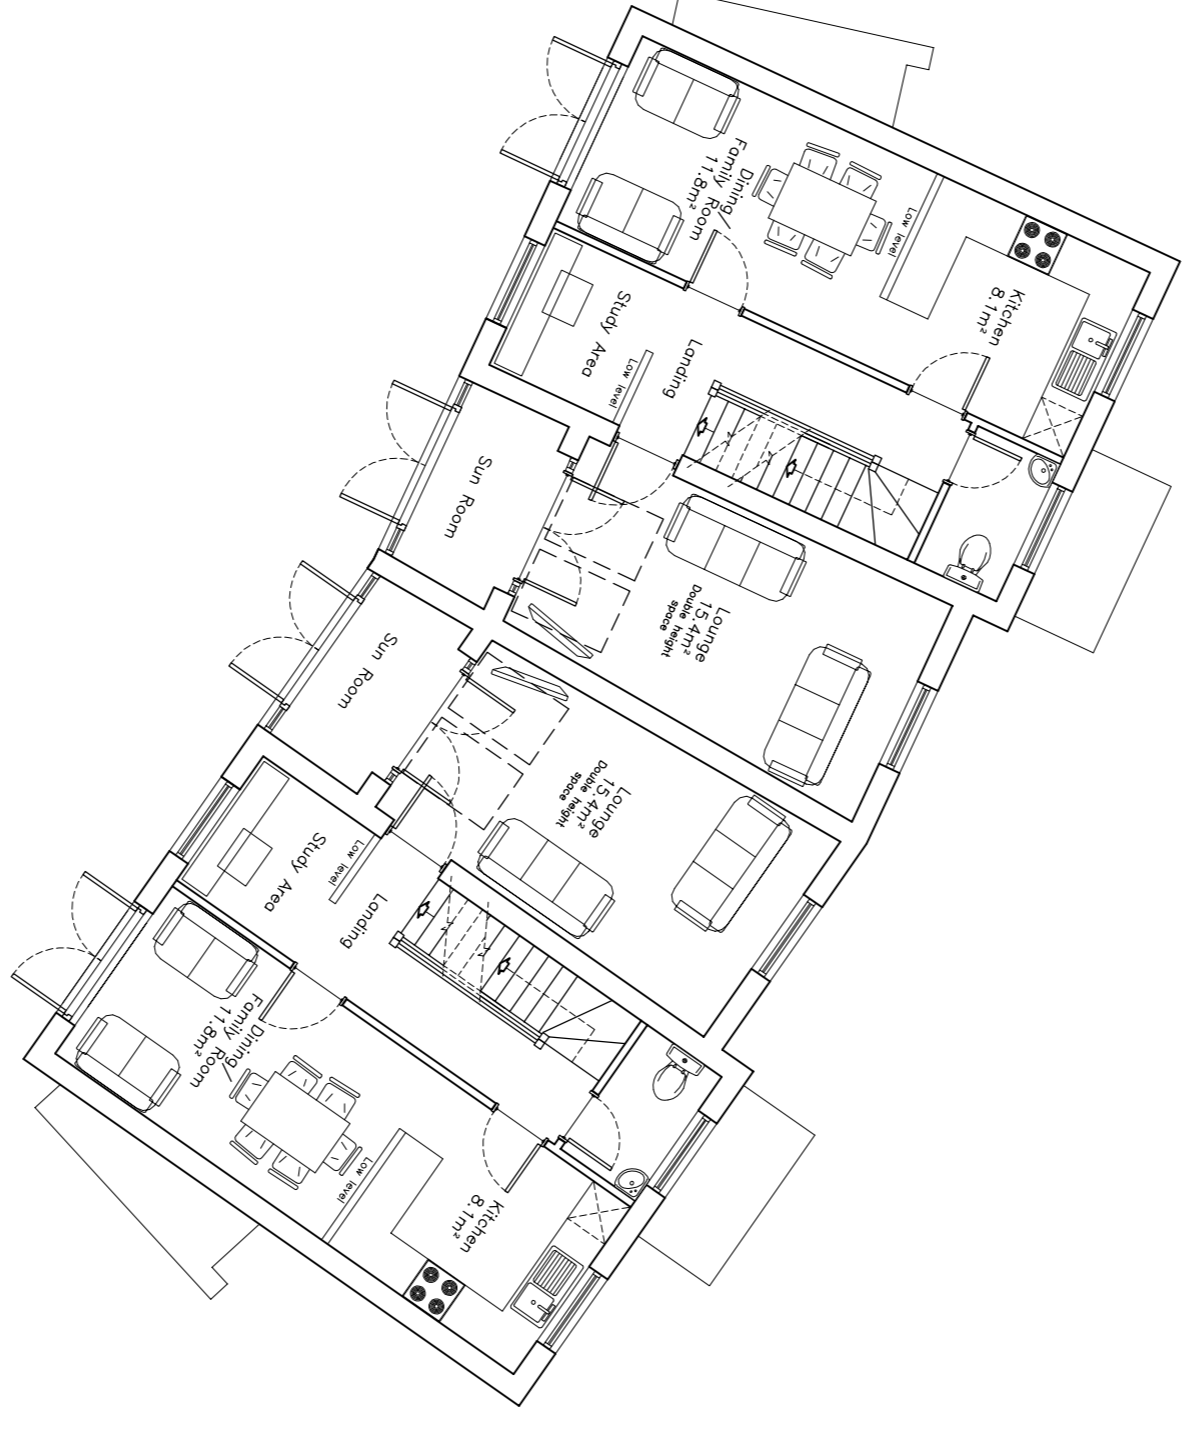

PROPOSED LOWER GROUND FLOOR - PLOTS 28 - 32

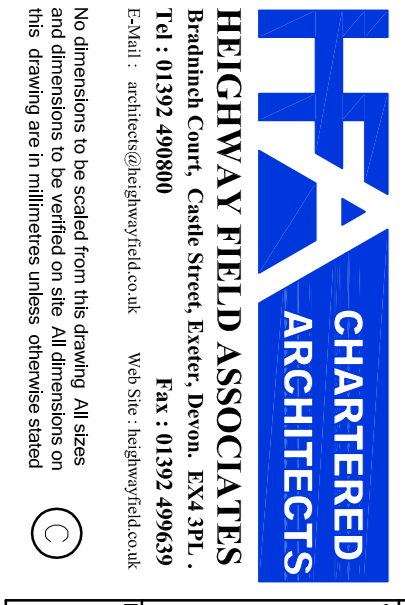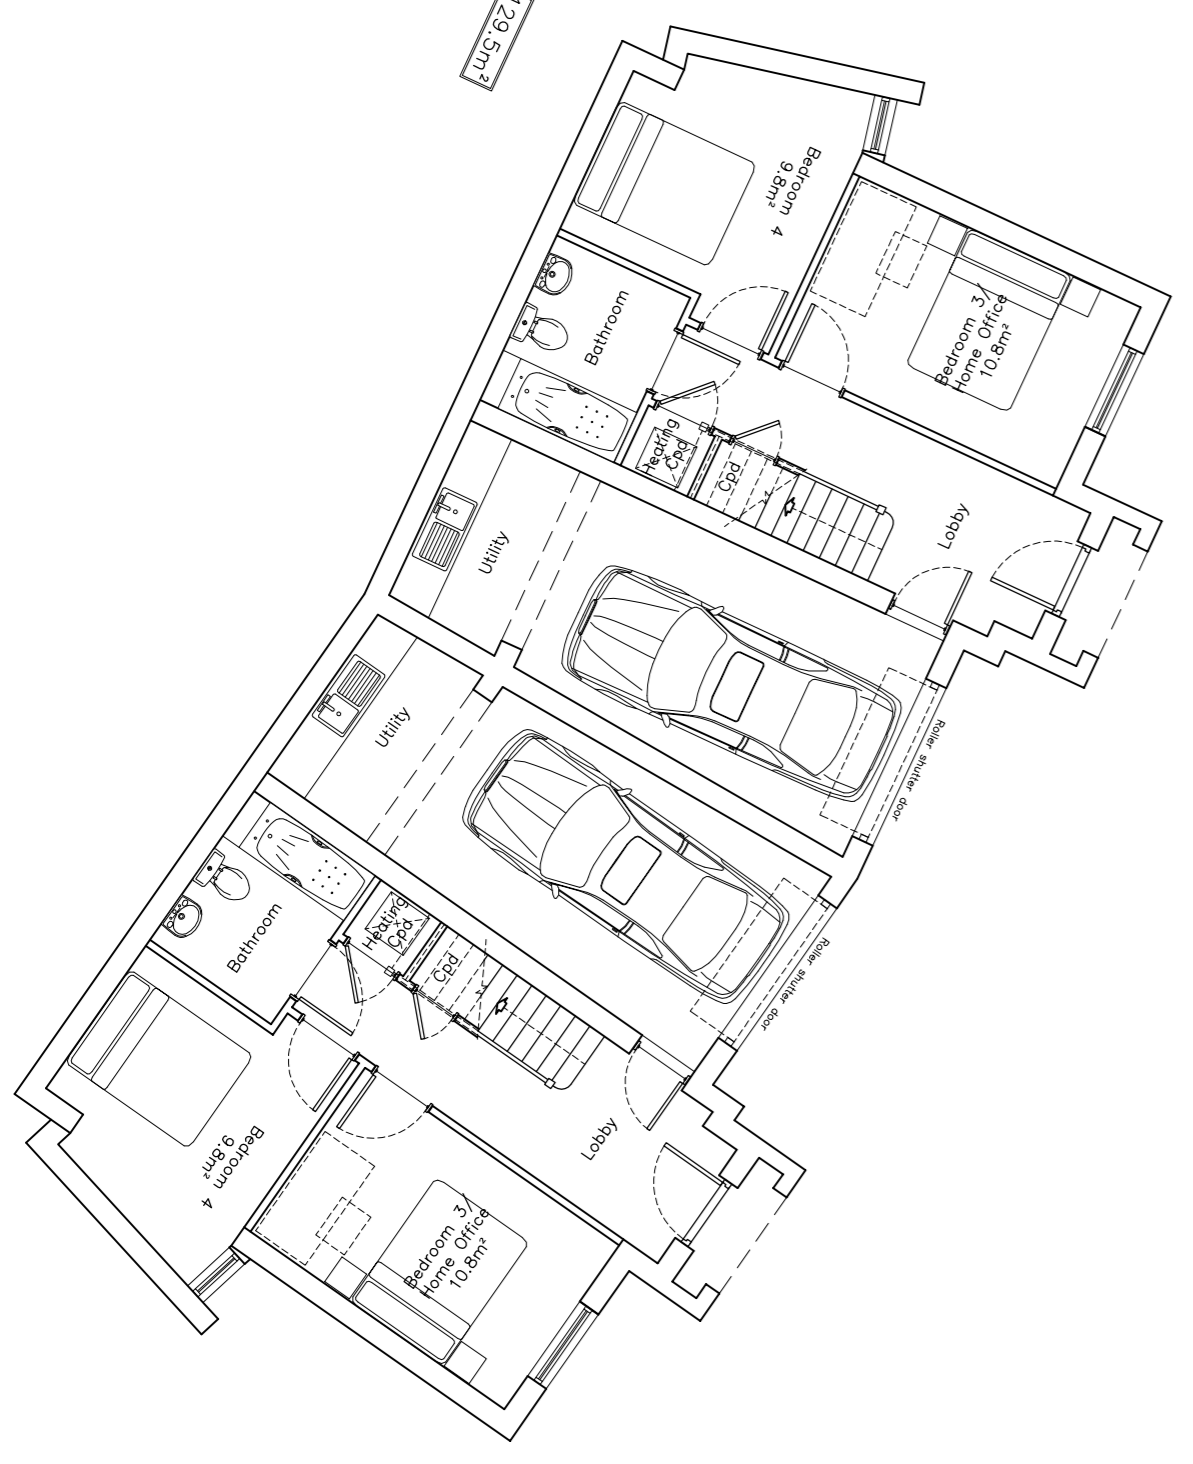

**CHARTERED ARCHITECTS**

**HEIGHWAY FIELD ASSOCIATES**  
 100, 102, 104,1000

Date	12.08.10	Client	WYCLIFFE ESTATES LTD
Job	A	Project	RESIDENTIAL DEVELOPMENT ON LAND OFF CASTLE HILL
No.	1	Scale	1:100 @ A1
Rev.		Date	August 2010
		Drawn	IL Conlan
		Checked	A.J.F.
		Proj. No.	0927 - 102
		Rev.	A

No dimensions to be scaled from this drawing. All sizes this drawing are in millimetres unless otherwise stated.